

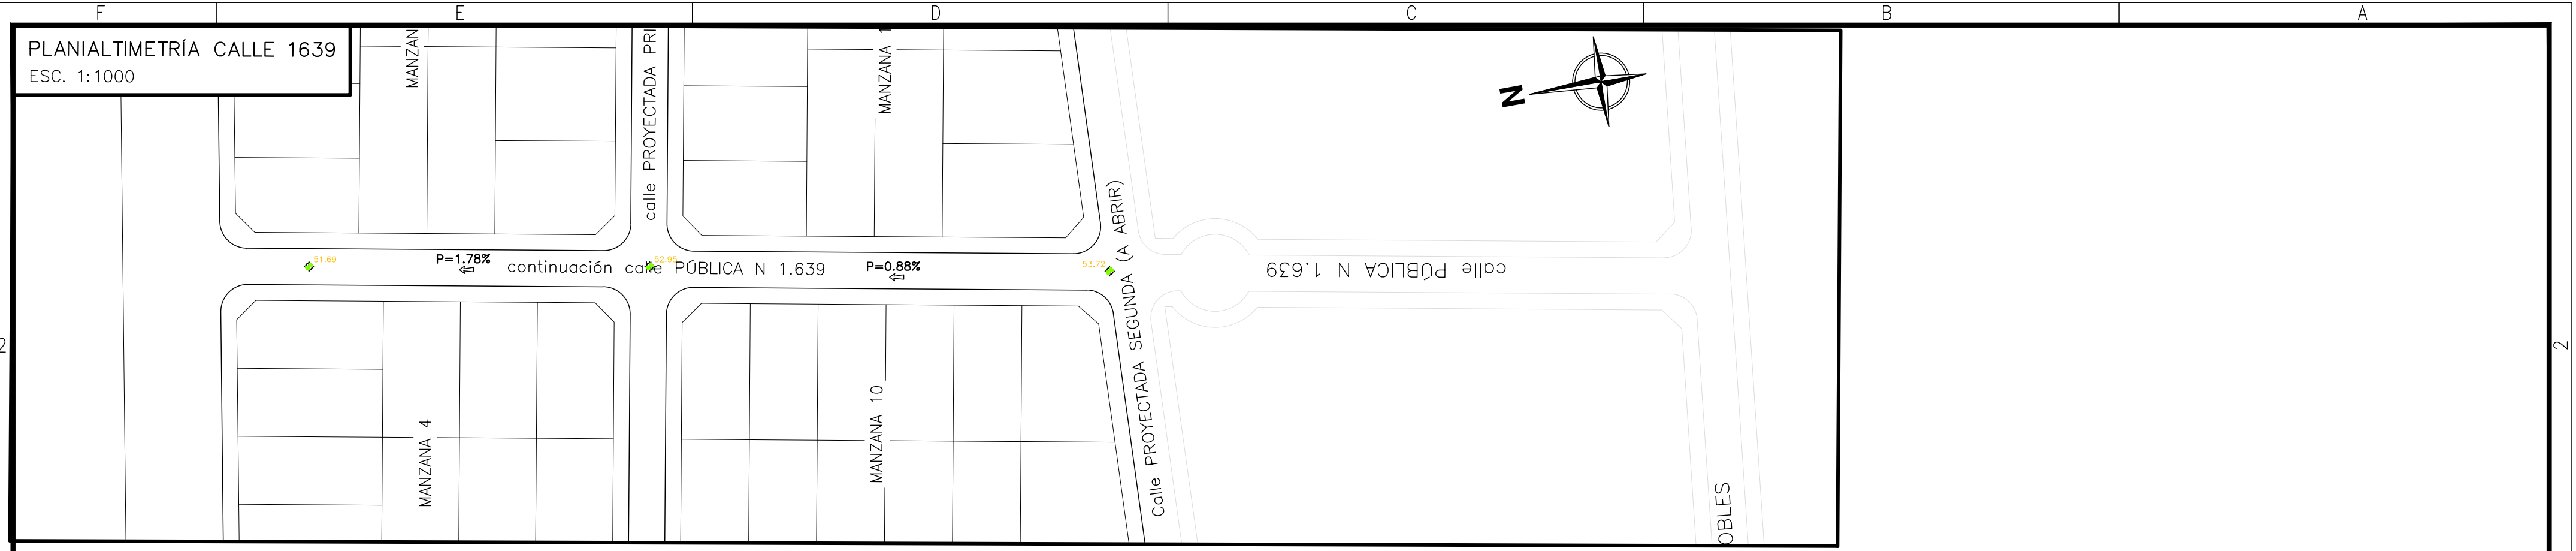


PLANIALTIMETRÍA CALLE 1639
 ESC. 1:1000

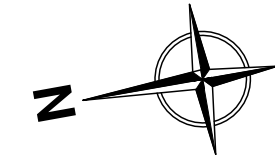

PERFIL LONGITUDINAL - CALLE PÚBLICA 1639

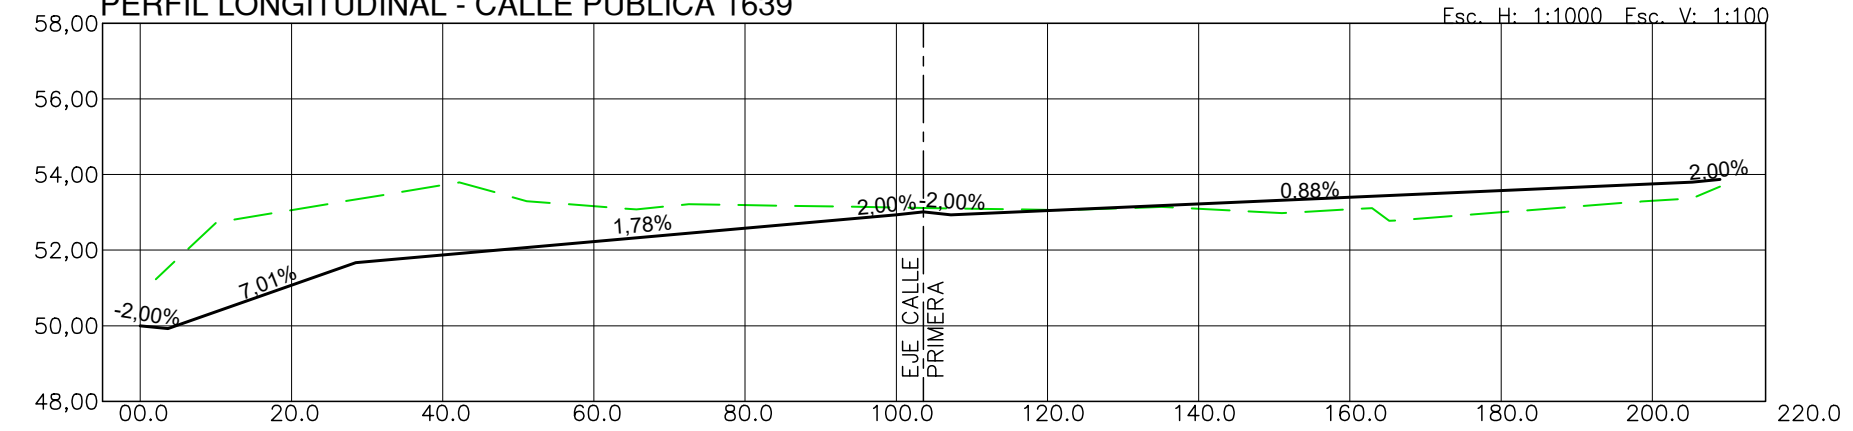

Distancias	Cotas T.N	Cotas Rasante
-5,00	50,94	50,00
10,00	52,72	50,37
20,00	53,06	51,07
30,00	53,39	51,69
40,00	53,72	51,87
50,00	53,36	52,05
60,00	53,16	52,23
70,00	53,17	52,41
80,00	53,19	52,58
90,00	53,16	52,76
100,00	53,13	52,94
110,00	53,10	52,96
120,00	53,06	53,05
130,00	53,11	53,14
140,00	53,10	53,22
150,00	52,99	53,31
160,00	53,08	53,40
170,00	52,85	53,49
180,00	53,00	53,58
190,00	53,16	53,66
200,00	53,30	53,75

PROYECTO FINAL - INGENIERÍA CIVIL		
URBANIZACIÓN BLACUD M. - CAVAGNA S. - SEGALA J.M		
PLANIALTIMETRÍA CALLE PÚBLICA 1639		ESCALA: Indicadas FECHA: 14/03/2019 PA04

FORMATO IRAM A3 + 1 modulo (595mm x 297mm)