



ESCALAS Hor 1:100000 Ver 1:100

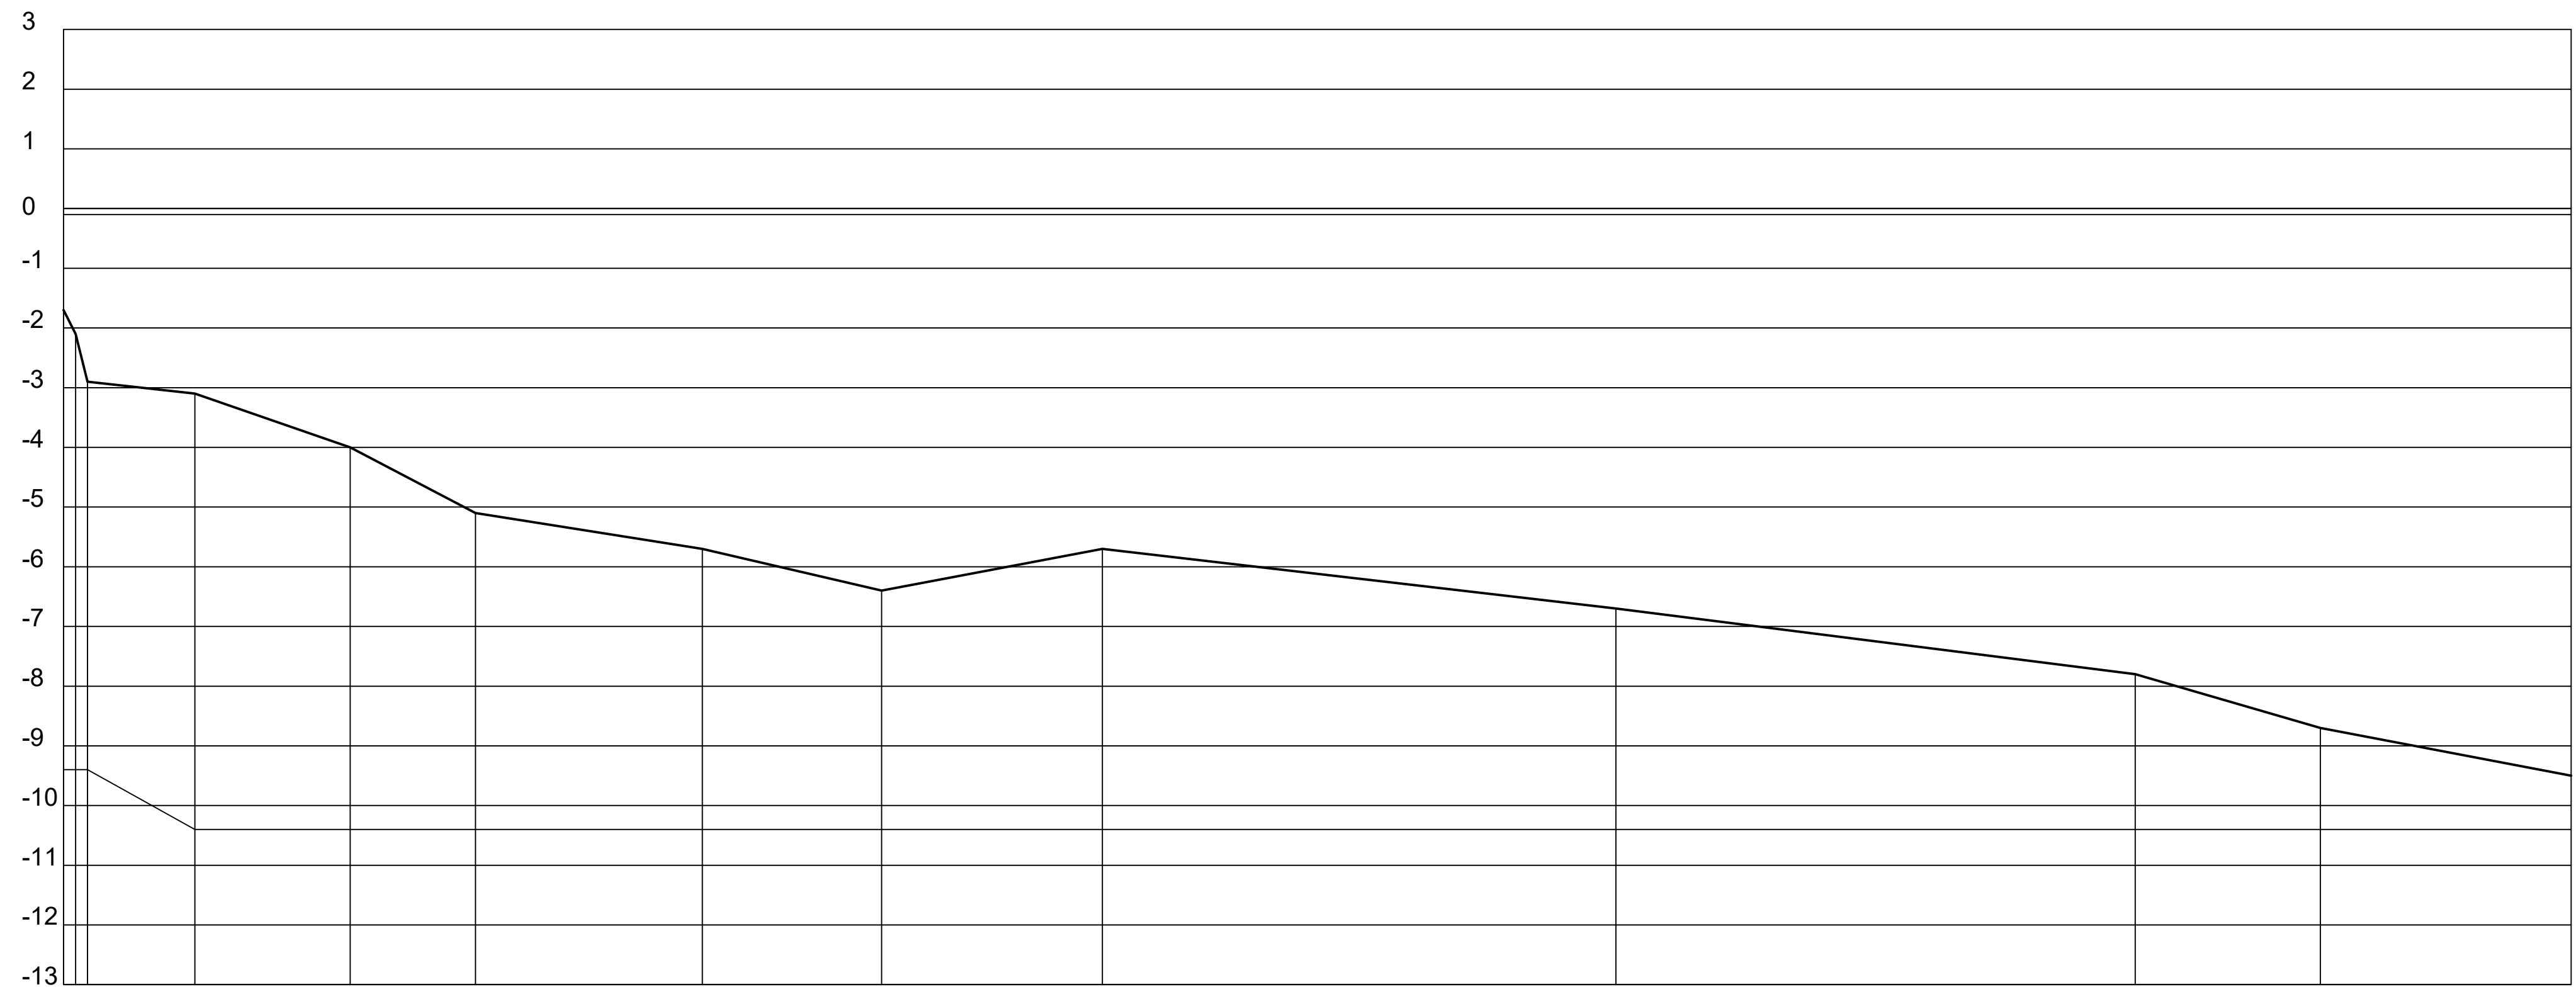


Cota T.N.
Cota Proyecto
H Dragado
Dist. Parcial
Progresivas

0.00	219.00	468.00	2275.00	4842.00	6945.00	10717.00	13771.00	17447.00	26091.00	34735.00	37830.00	42072.00
-8.70	-10.50	-10.50	-11.60	-11.60	-11.60	-5.80	-5.10	-5.80	-4.80	-3.70	-2.80	-2.00
-10.50	-10.50	-10.50	-3.20	-4.10	-5.20	-5.80	-6.50	-5.80	-6.80	-7.90	-8.80	-9.60
219.00	468.00	2275.00	4842.00	6945.00	10717.00	13771.00	17447.00	26091.00	34735.00	37830.00	42072.00	
			2567,00	2103,00	3772,00	3054,00	3676,00	8644,00	8644,00	3095,00	4242,00	


Perfiles Transversales 1/3

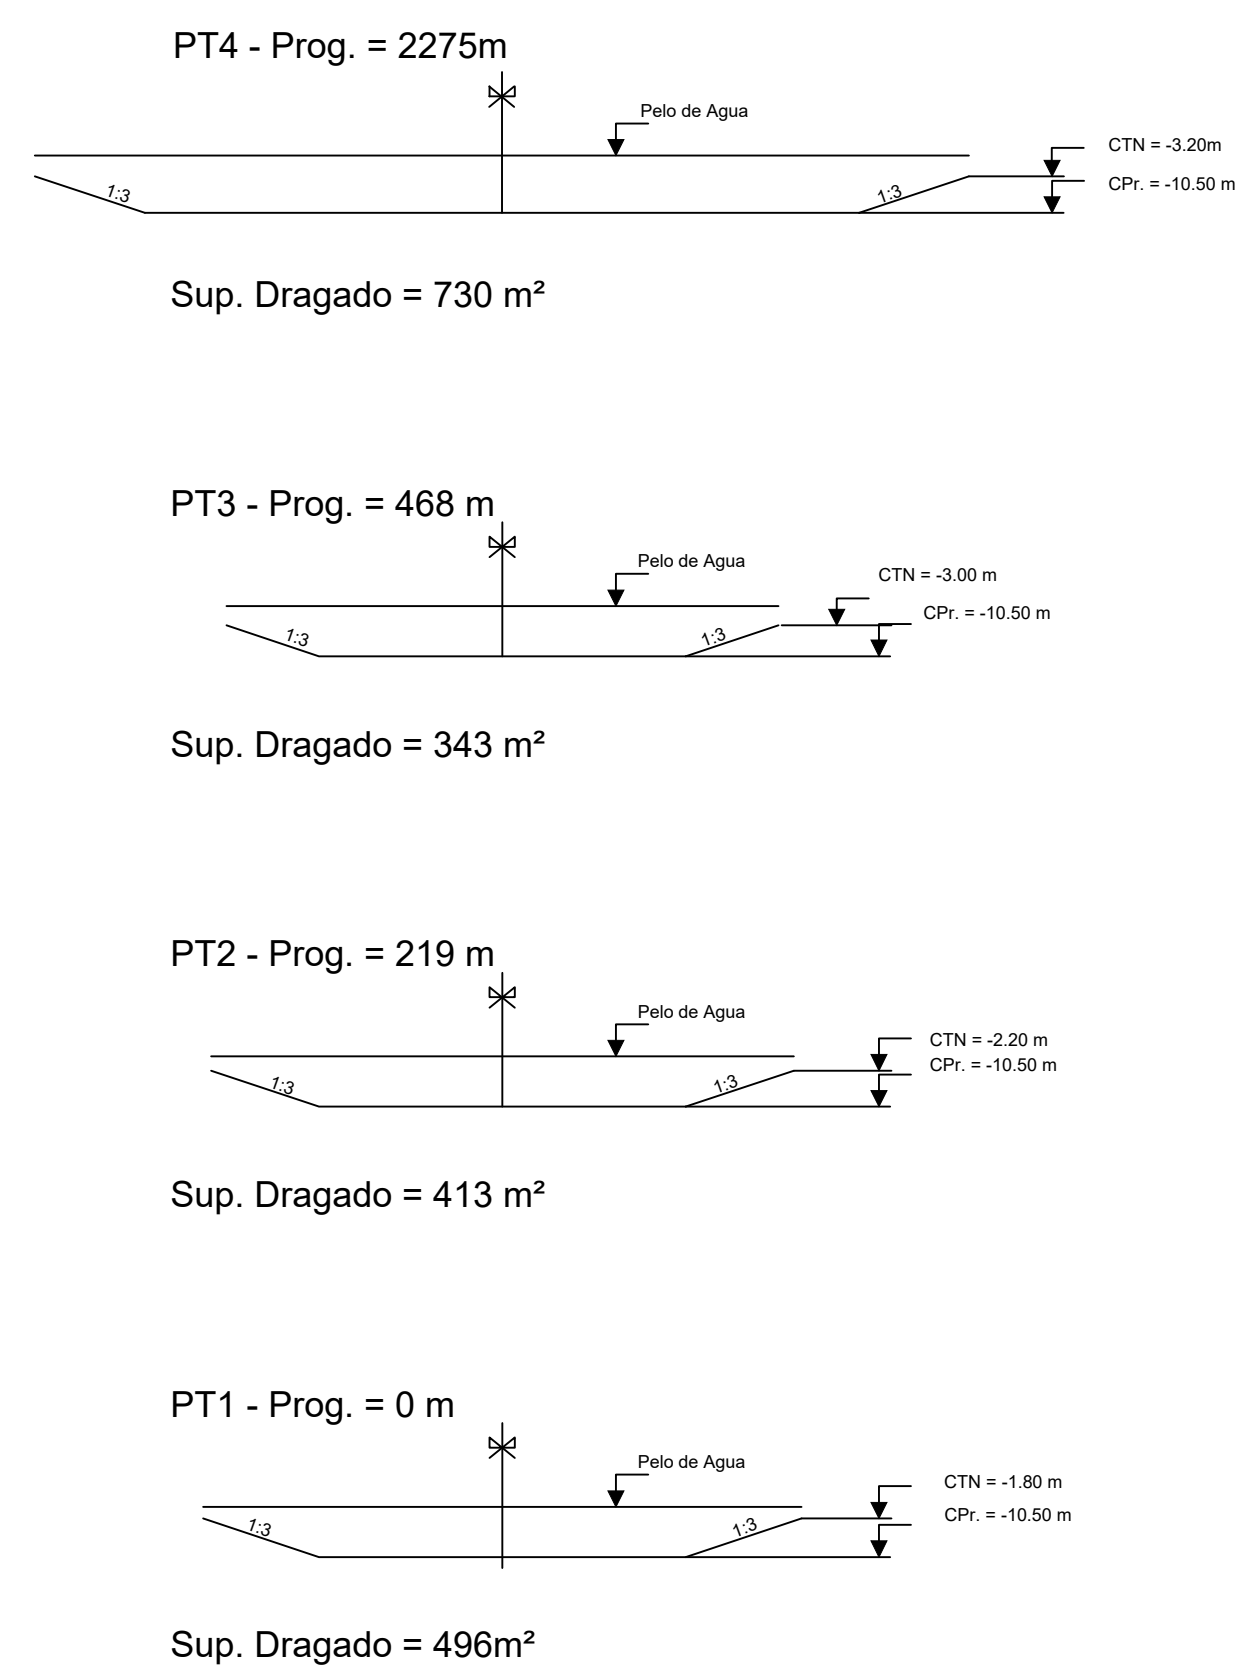

Perfiles Transversales 2/3

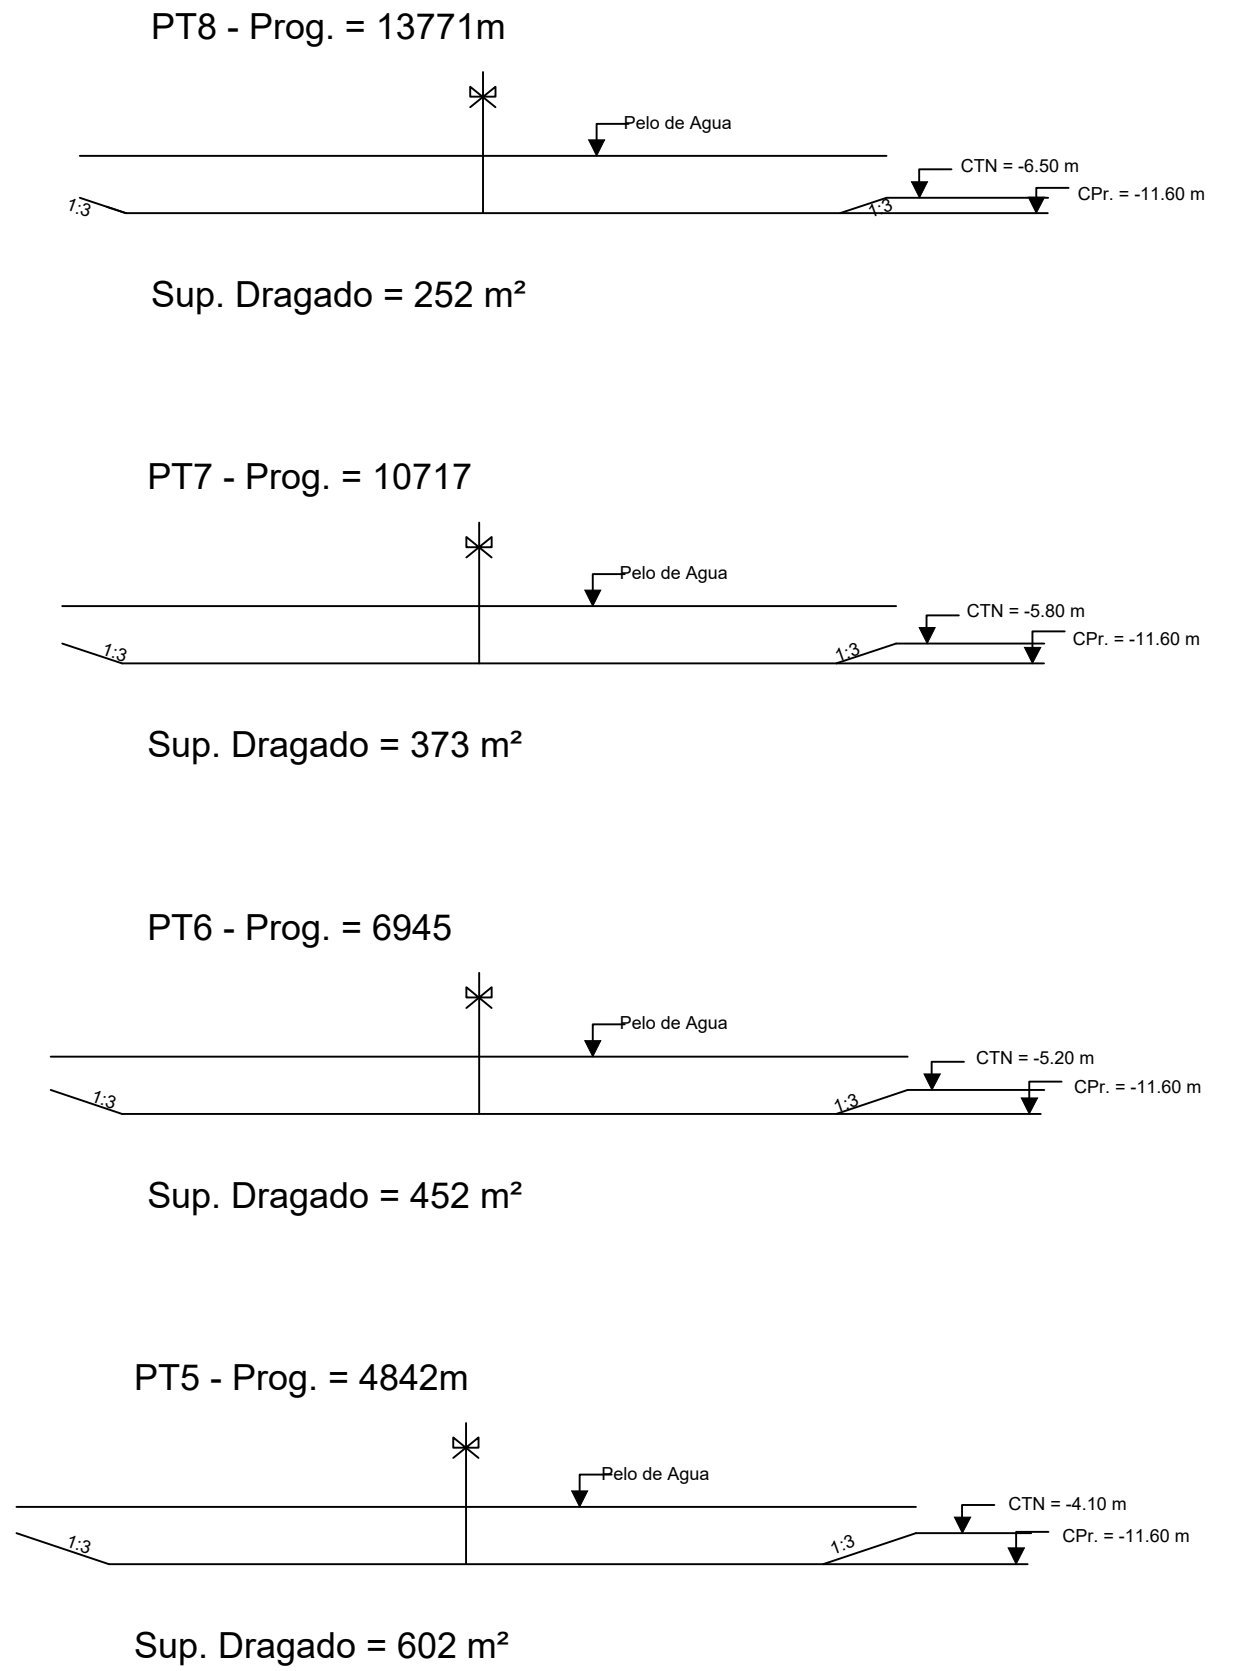

Perfiles Transversales 3/3

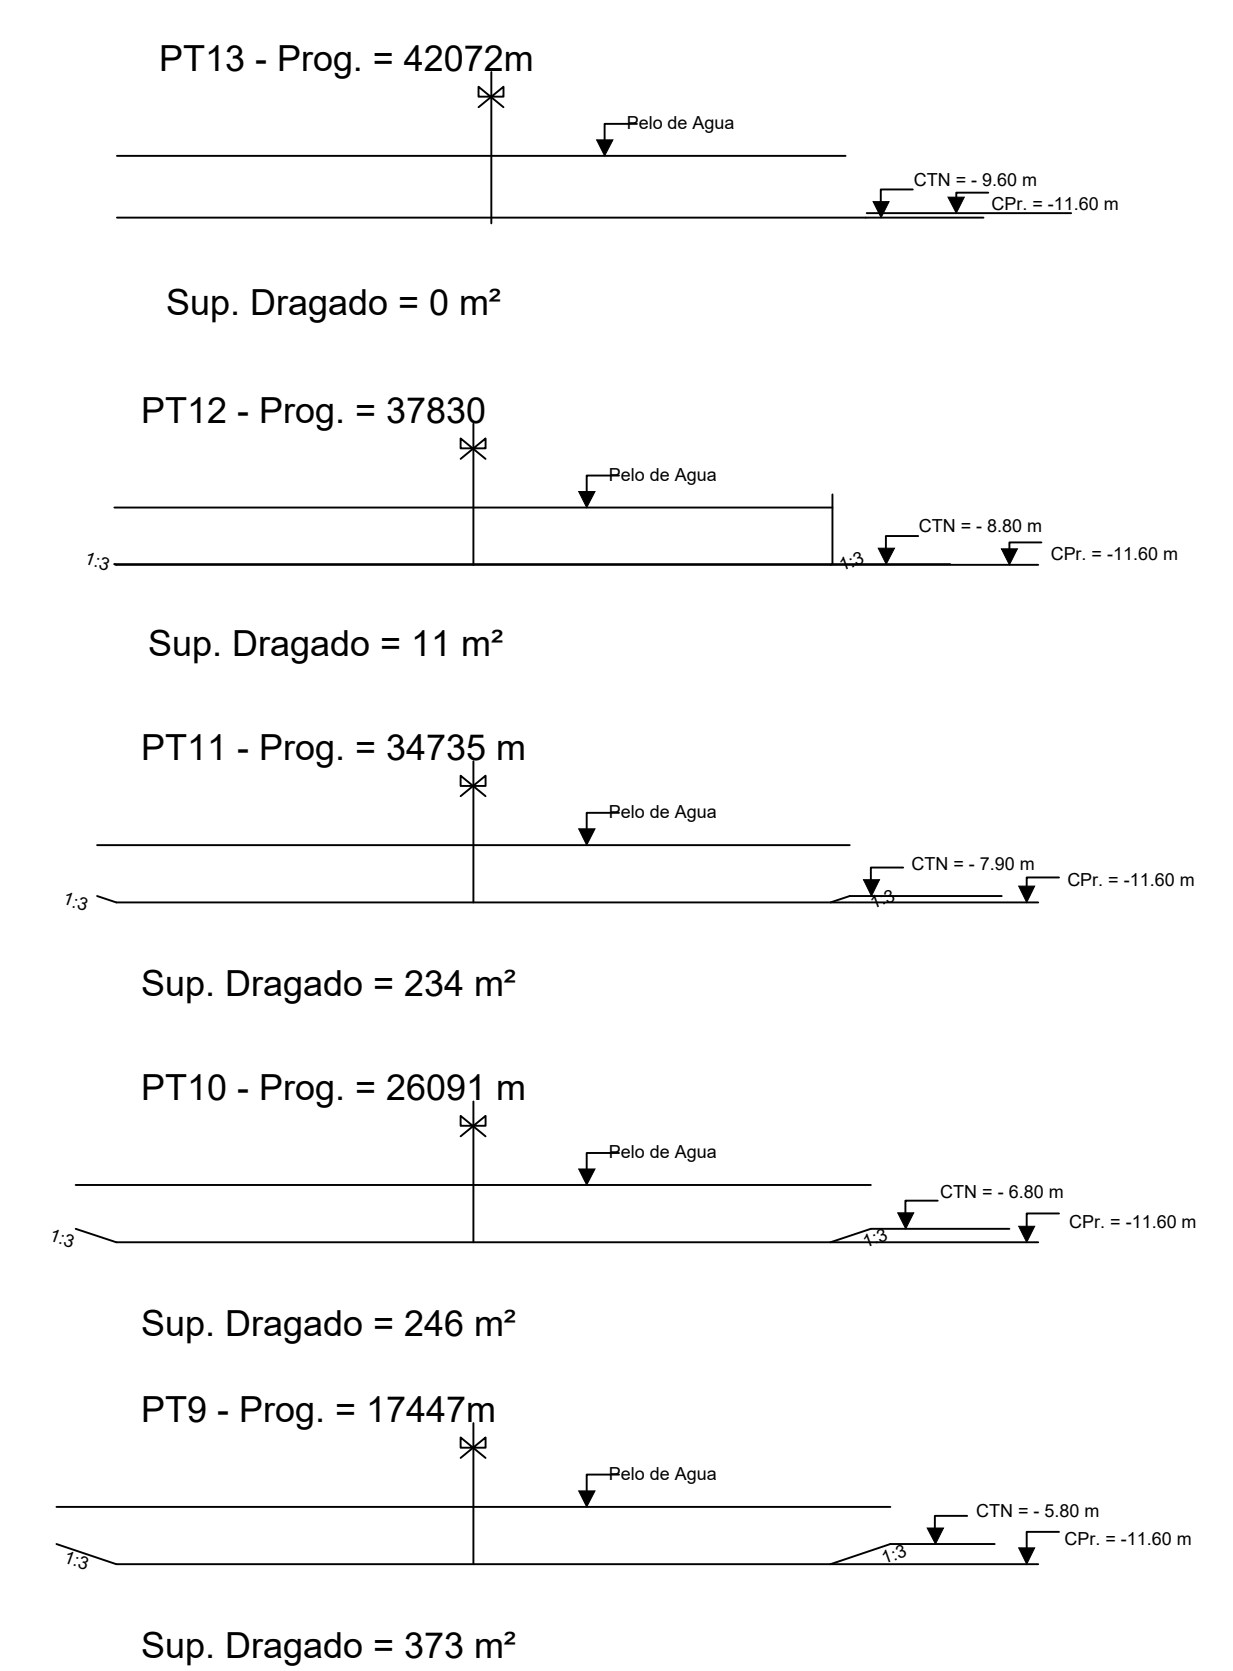

U.T.N. - FACULTAD REGIONAL LA PLATA	
Obra: Puerto de la Ciudad de Miramar	
Cátedra: Proyecto Final	Profesor Titular: Ing. Alejandro F. Loudet
Alumnos: Marano Corvalan Martin Mariano	
Plano: Anexo 2	Nº 2