


PLANIALTIMETRÍA CALLE PRIMERA
ESC. 1:1000



PERFIL LONGITUDINAL - CALLE PRIMERA

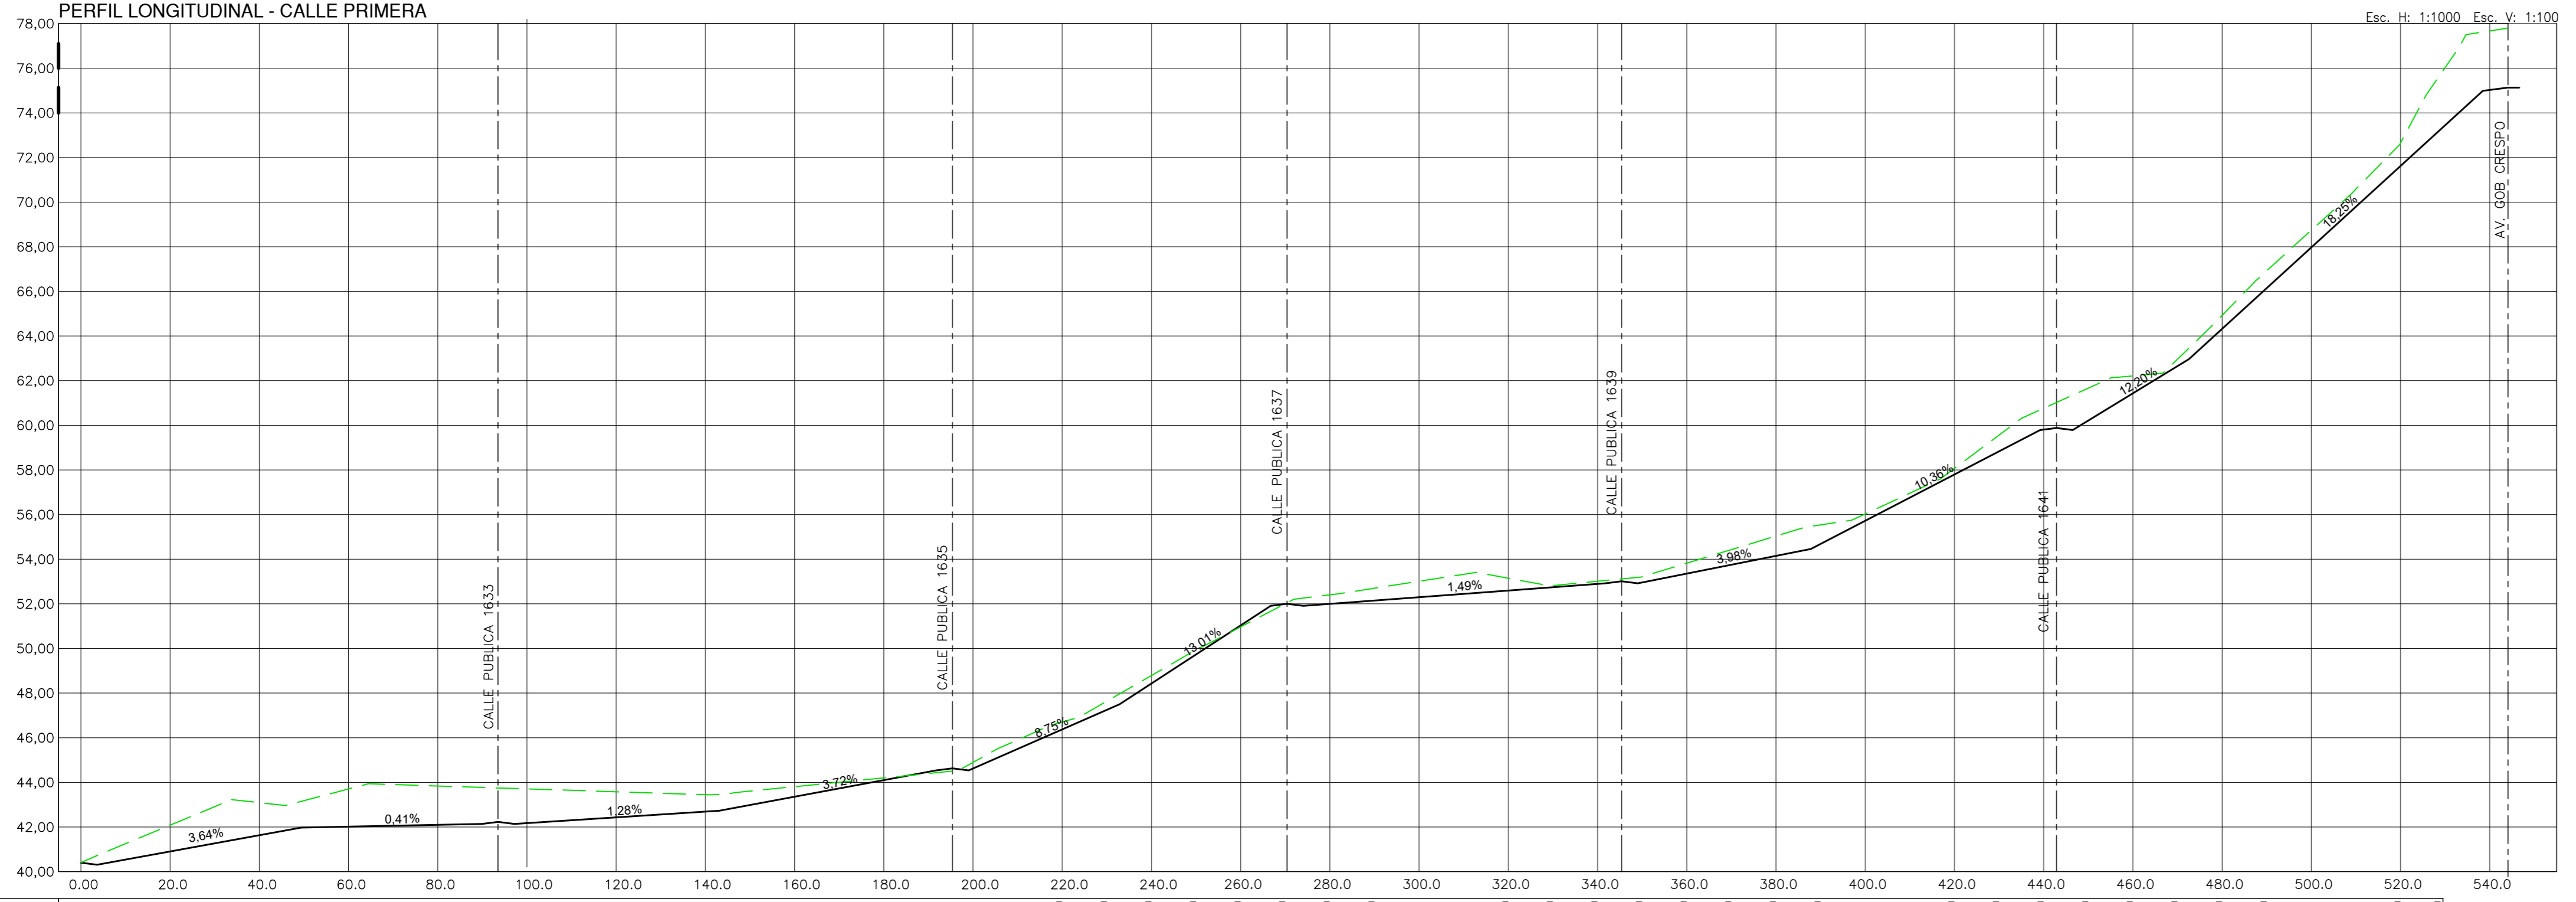

Distancias	Cotas T.N	Cotas Rasante
-5.00	40.40	40.40
10.00	40.54	41.25
20.00	40.90	42.08
30.00	41.27	42.91
40.00	41.63	43.09
50.00	41.98	43.18
60.00	42.02	43.70
70.00	42.06	43.90
80.00	42.10	43.84
90.00	42.14	43.77
100.00	42.17	43.71
110.00	42.30	43.64
120.00	42.43	43.58
130.00	42.56	43.51
140.00	42.69	43.45
150.00	42.99	43.61
160.00	43.36	43.81
170.00	43.73	44.00
180.00	44.10	44.20
190.00	44.47	44.40
200.00	44.62	44.90
210.00	45.50	45.90
220.00	46.38	46.71
230.00	47.25	47.64
240.00	48.43	48.79
250.00	49.73	49.93
260.00	51.03	50.97
270.00	51.99	52.00
280.00	52.00	52.40
290.00	52.15	52.70
300.00	52.30	53.01
310.00	52.45	53.32
320.00	52.59	53.15
330.00	52.74	52.82
340.00	52.89	53.01
350.00	52.96	53.21
360.00	53.36	53.82
370.00	53.73	54.43
380.00	54.15	55.04
390.00	54.69	55.54
400.00	55.72	56.03
410.00	56.76	56.96
420.00	57.80	58.07
430.00	58.89	59.56
440.00	59.81	60.76
450.00	60.21	61.67
460.00	61.43	62.21
470.00	62.65	62.96
480.00	64.32	64.93
490.00	66.15	66.92
500.00	67.97	68.74
510.00	69.80	70.58
520.00	71.62	72.65
530.00	73.45	74.63
540.00	75.28	76.53

PROYECTO FINAL - INGENIERÍA CIVIL

DESARROLLO URBANÍSTICO PREDIO BLAS PARERA E ING. AGRIMENSOR JUAN JOZAMI

BLACUD M. - CAVAGNA S. - SEGALA J.M

PLANIALTIMETRÍA CALLE PRIMERA

ESCALA: Indicadas

FECHA: 14/03/2019

Autor: G.D.

PA07

FORMATO IRAM A2 +1M (789mm x 420mm)